
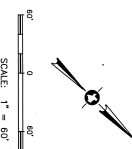


LEGEND

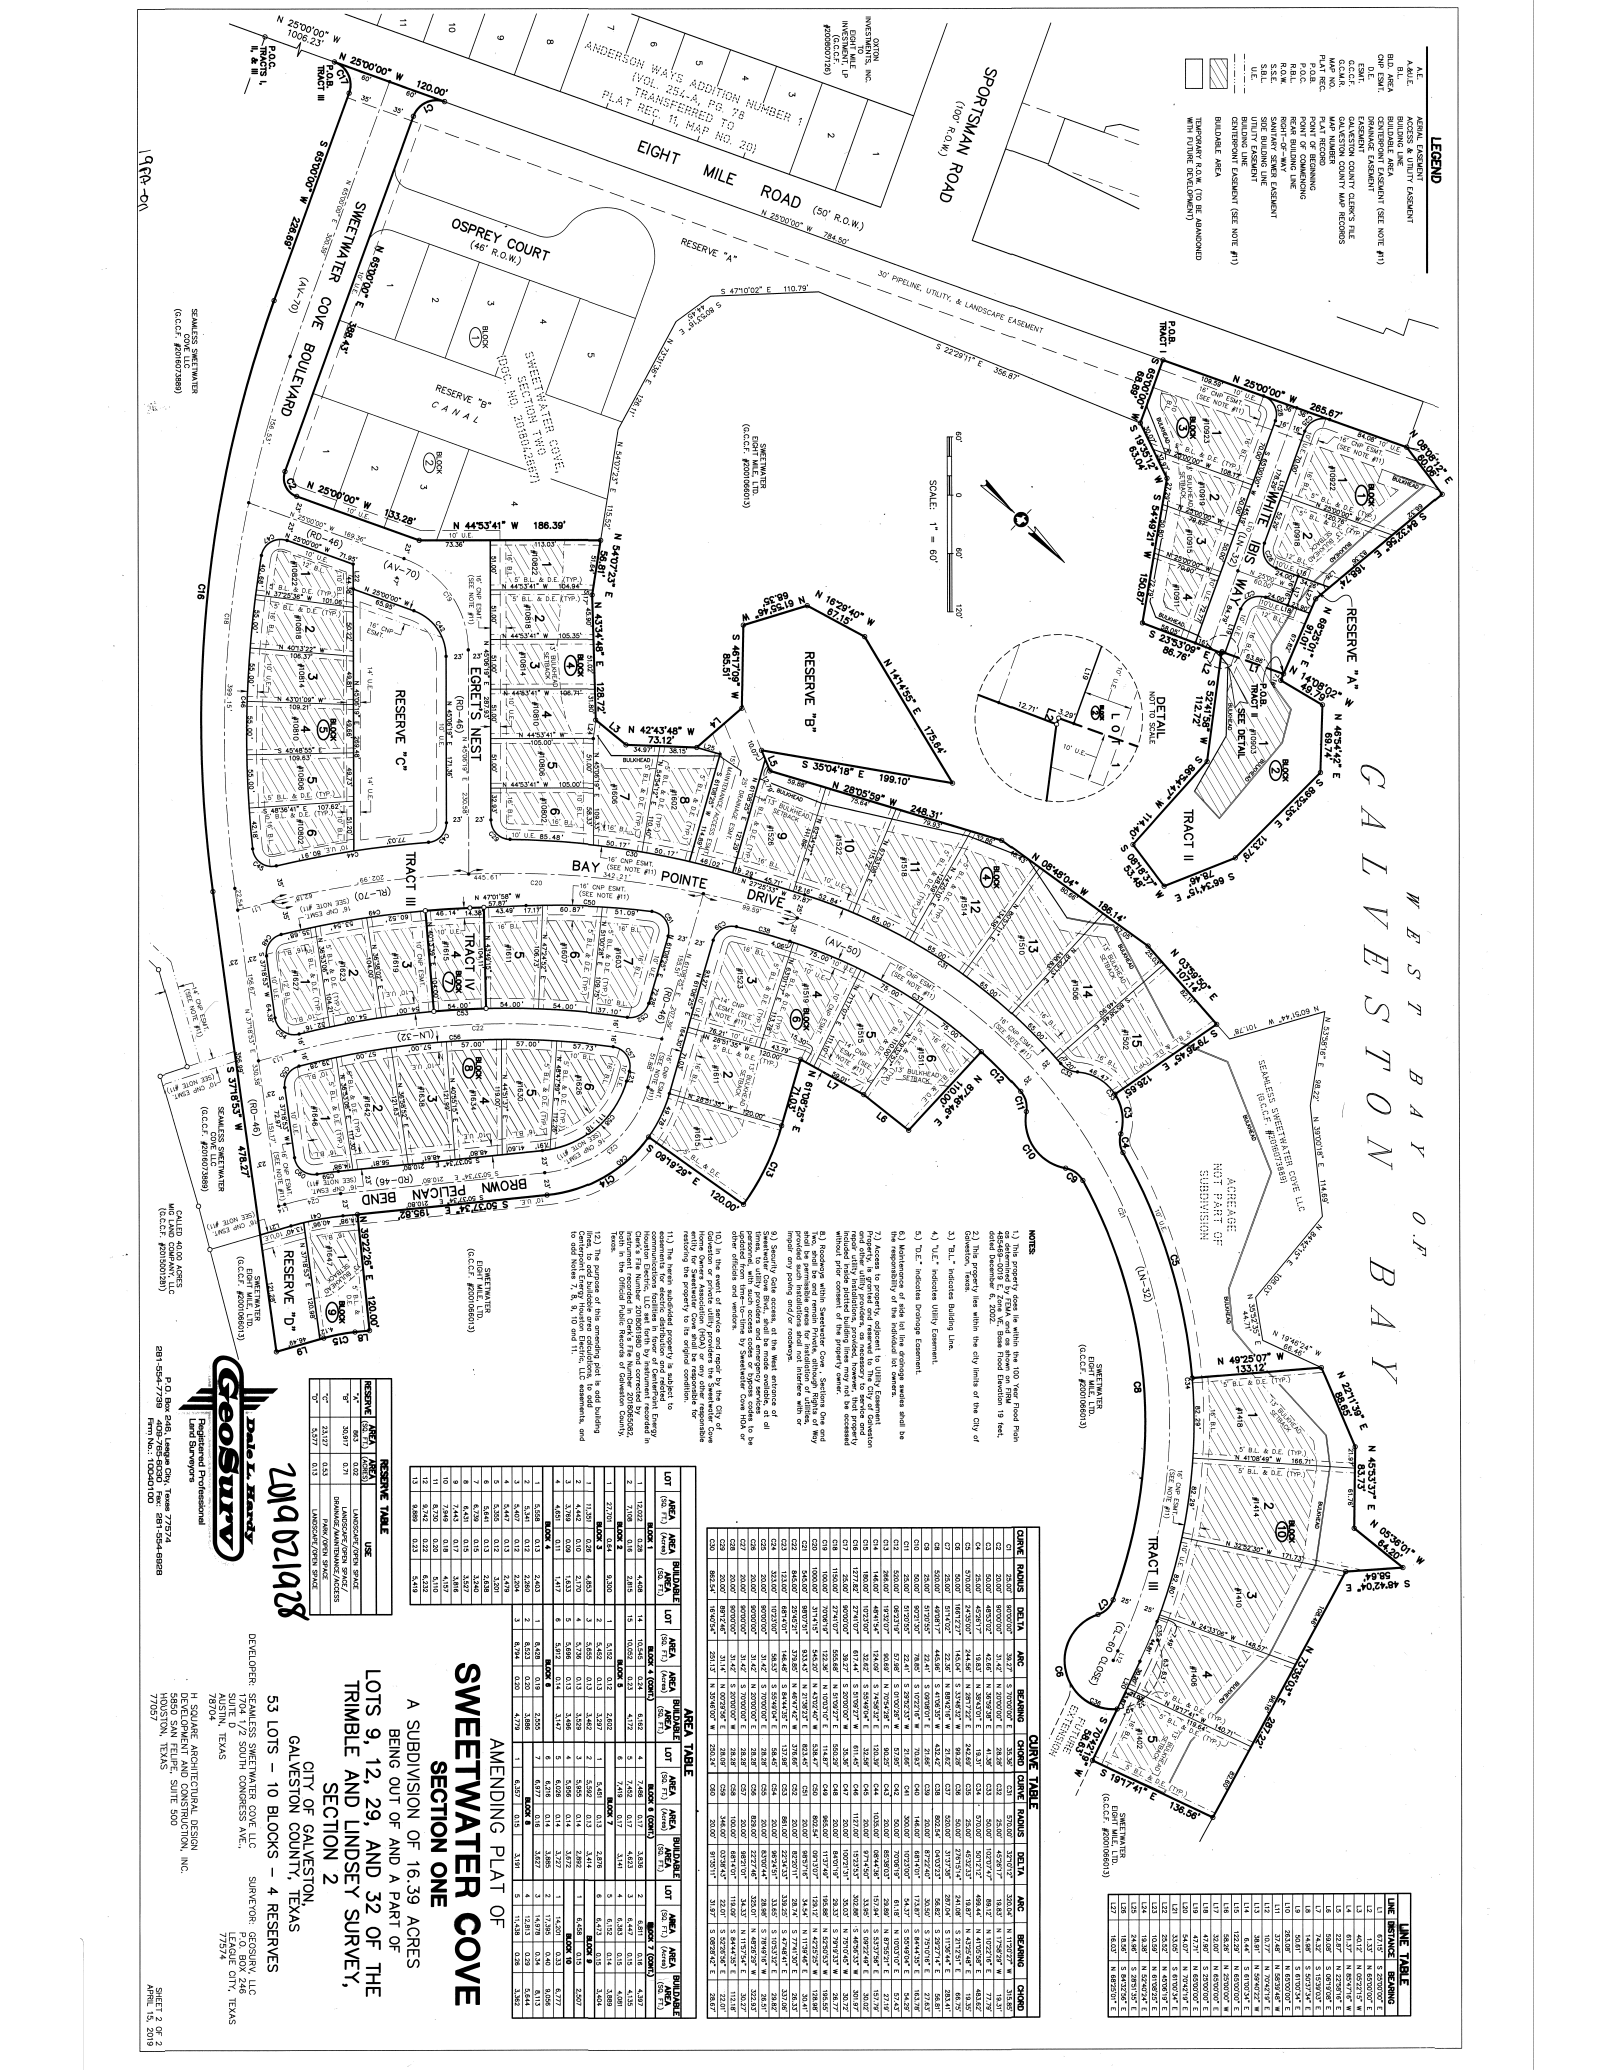

NOTES









LINE TABLE


